



MATCHLINE SEE BELOW LEFT

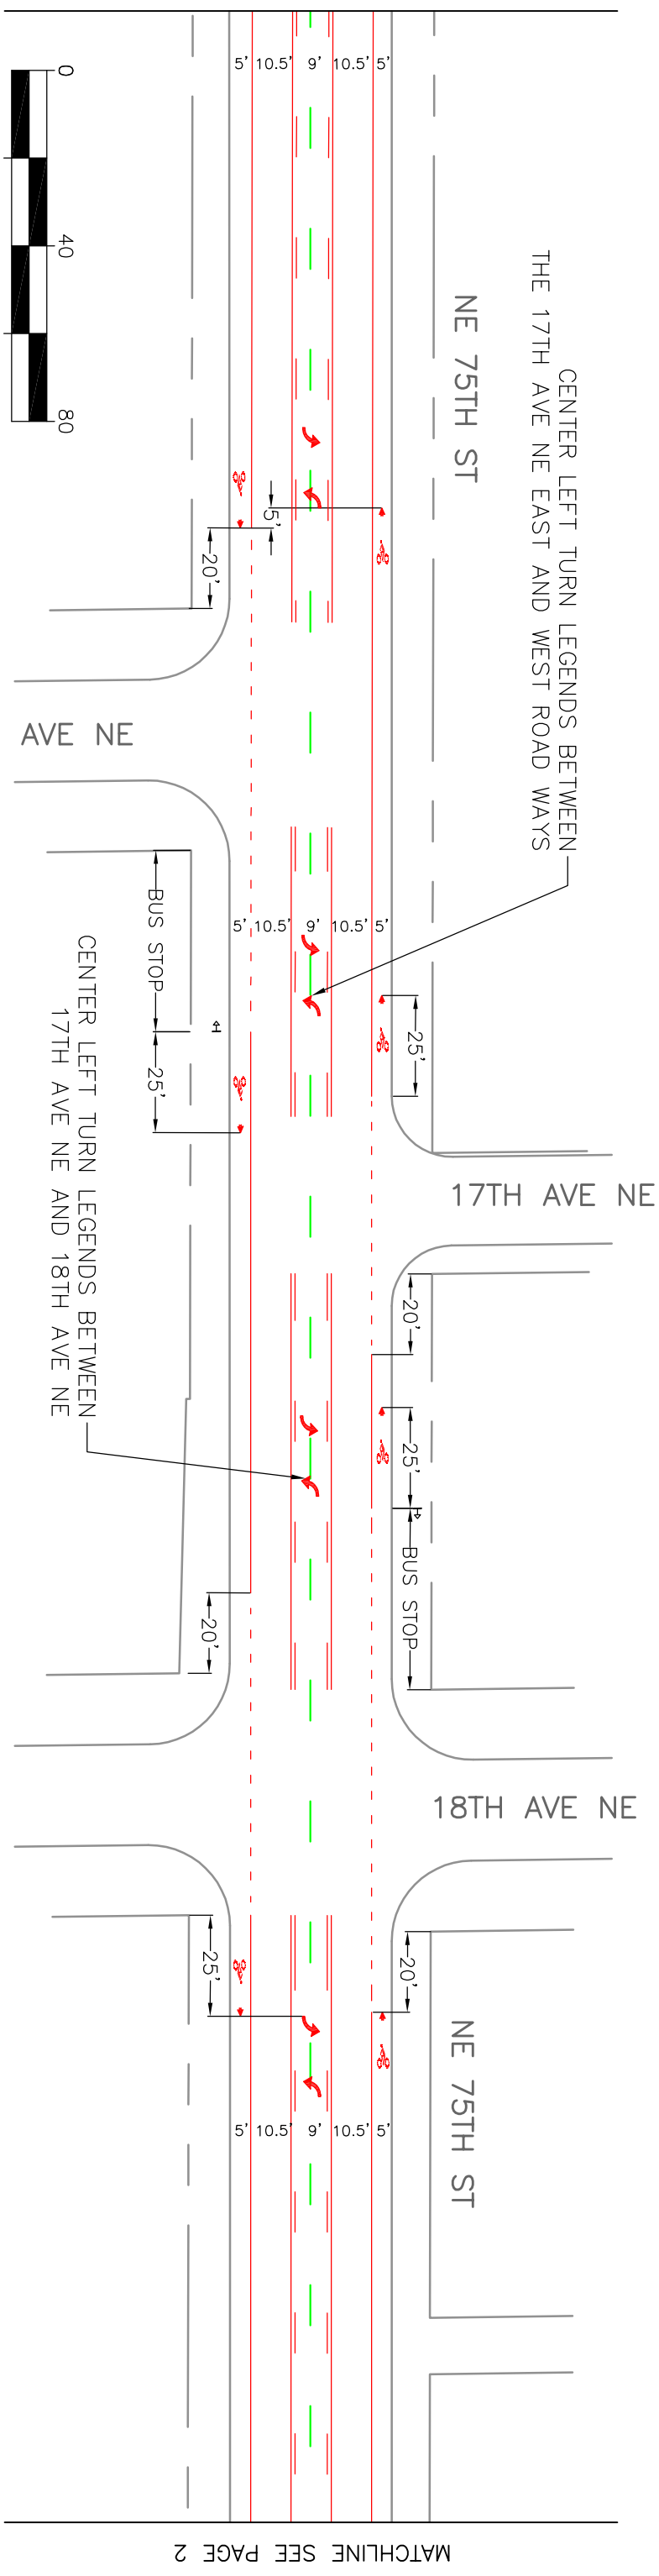

MATCHLINE SEE PAGE 2

MATCHLINE SEE ABOVE RIGHT


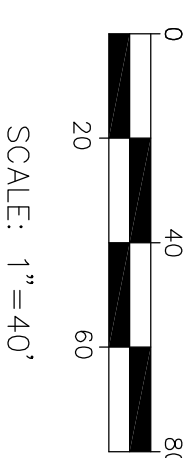


17TH AVE NE


CENTER LEFT TURN LEGENDS BETWEEN
17TH AVE NE AND 18TH AVE NE

NE 75TH ST
CHANNELIZATION


VAULT SERIAL NO.		Q:\Traffic Management\Traffic Operations\Arterial Ops\ReCHANNa\2013\NE 75 St\DRAWINGS\Sheet set NE 75 ST.dwg	
REVISIONS			
MARK	DATE	MADE	CHK'D
DESCRIPTION			
APPROVED FOR ADVERTISING FRED PODESTA DEPARTMENT OF EXECUTIVE ADMINISTRATION SEATTLE, WASHINGTON		INITIALS AND DATE	
DESIGNED: <i>AW</i> 8/5/2013		DESIGNED: _____	
CHECKED: _____		CHECKED: _____	
DRAWN: _____		DRAWN: _____	
ALL WORK SHALL BE ACCORDANCE WITH THE CITY OF SEATTLE STANDARD PLANS AND SPECIFICATIONS AND OTHER DOCUMENTS SHOWN FOR IN SECTION C-103 OF THE PROJECT MANUAL.		RECEIVED AS BUILT: _____	
BY: DIRECTOR, CONTRACTING SERVICES		INSPECTOR'S BOOK: _____	
City of Seattle Seattle Department of Transportation			
ORDINANCE NO. _____			
APPROVED: _____			
NE 75TH ST ROAD SAFETY CORRIDOR			
SHEET 1 OF 5		VAULT PLAN NO. ###	

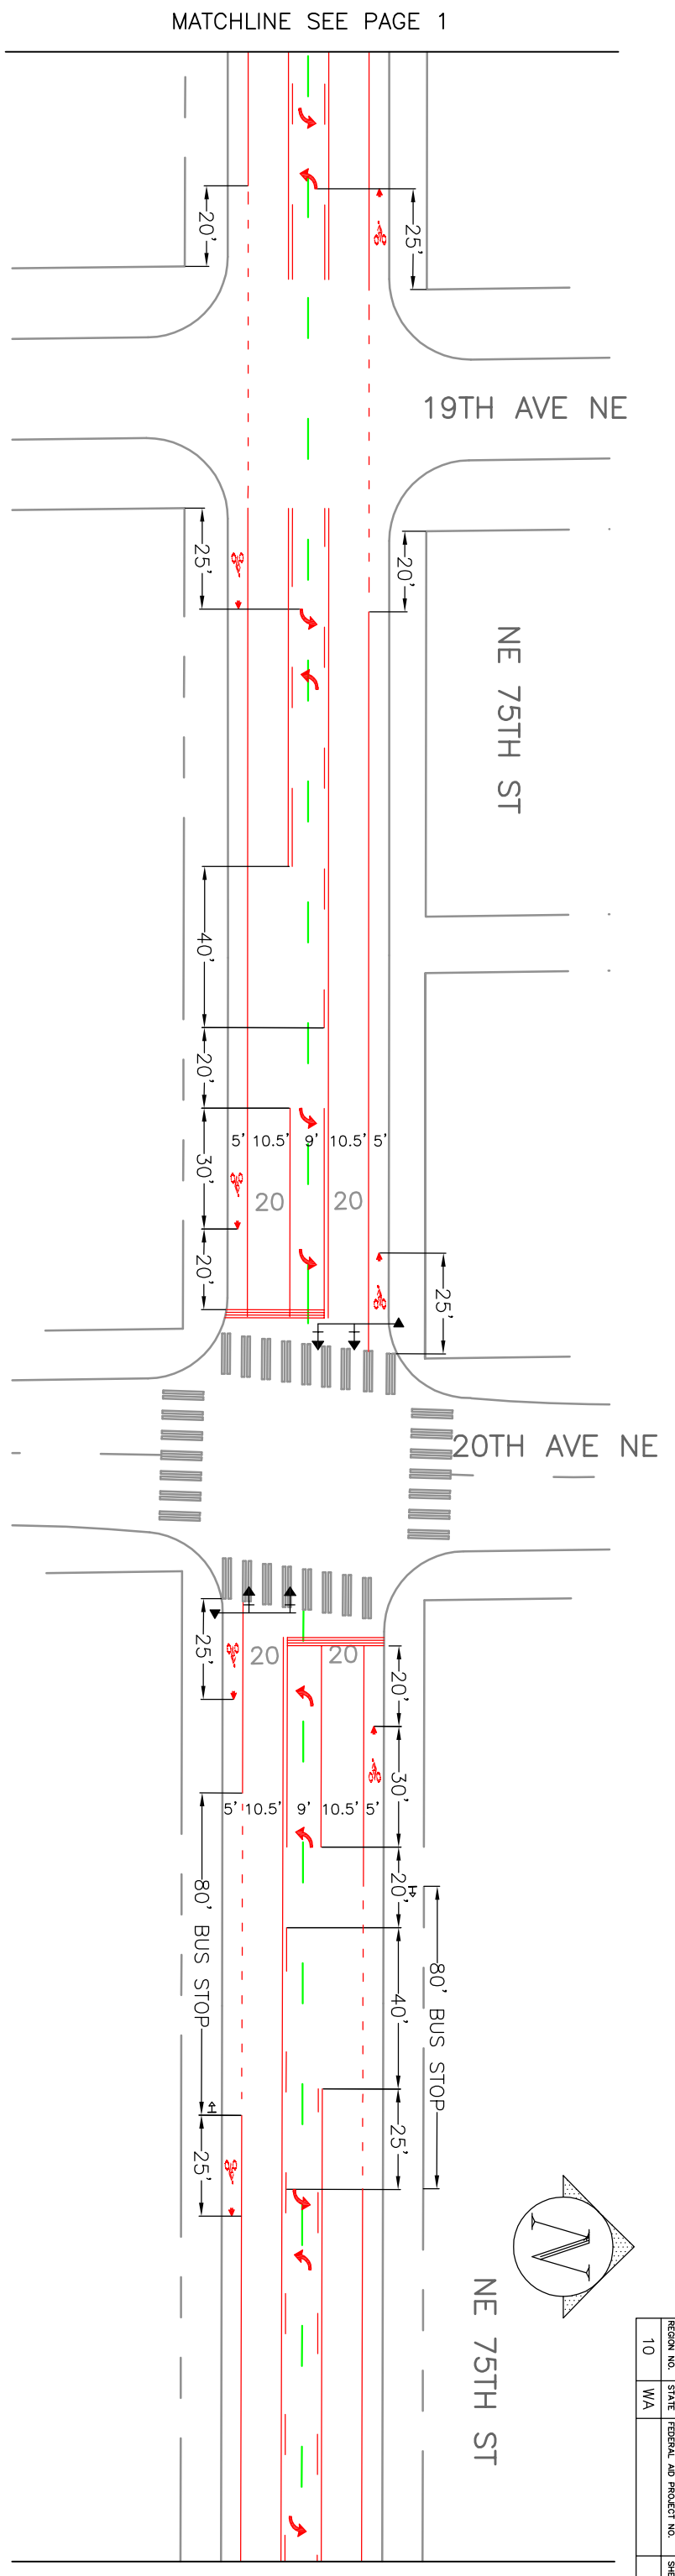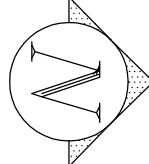

MATCHLINE SEE BELOW LEFT

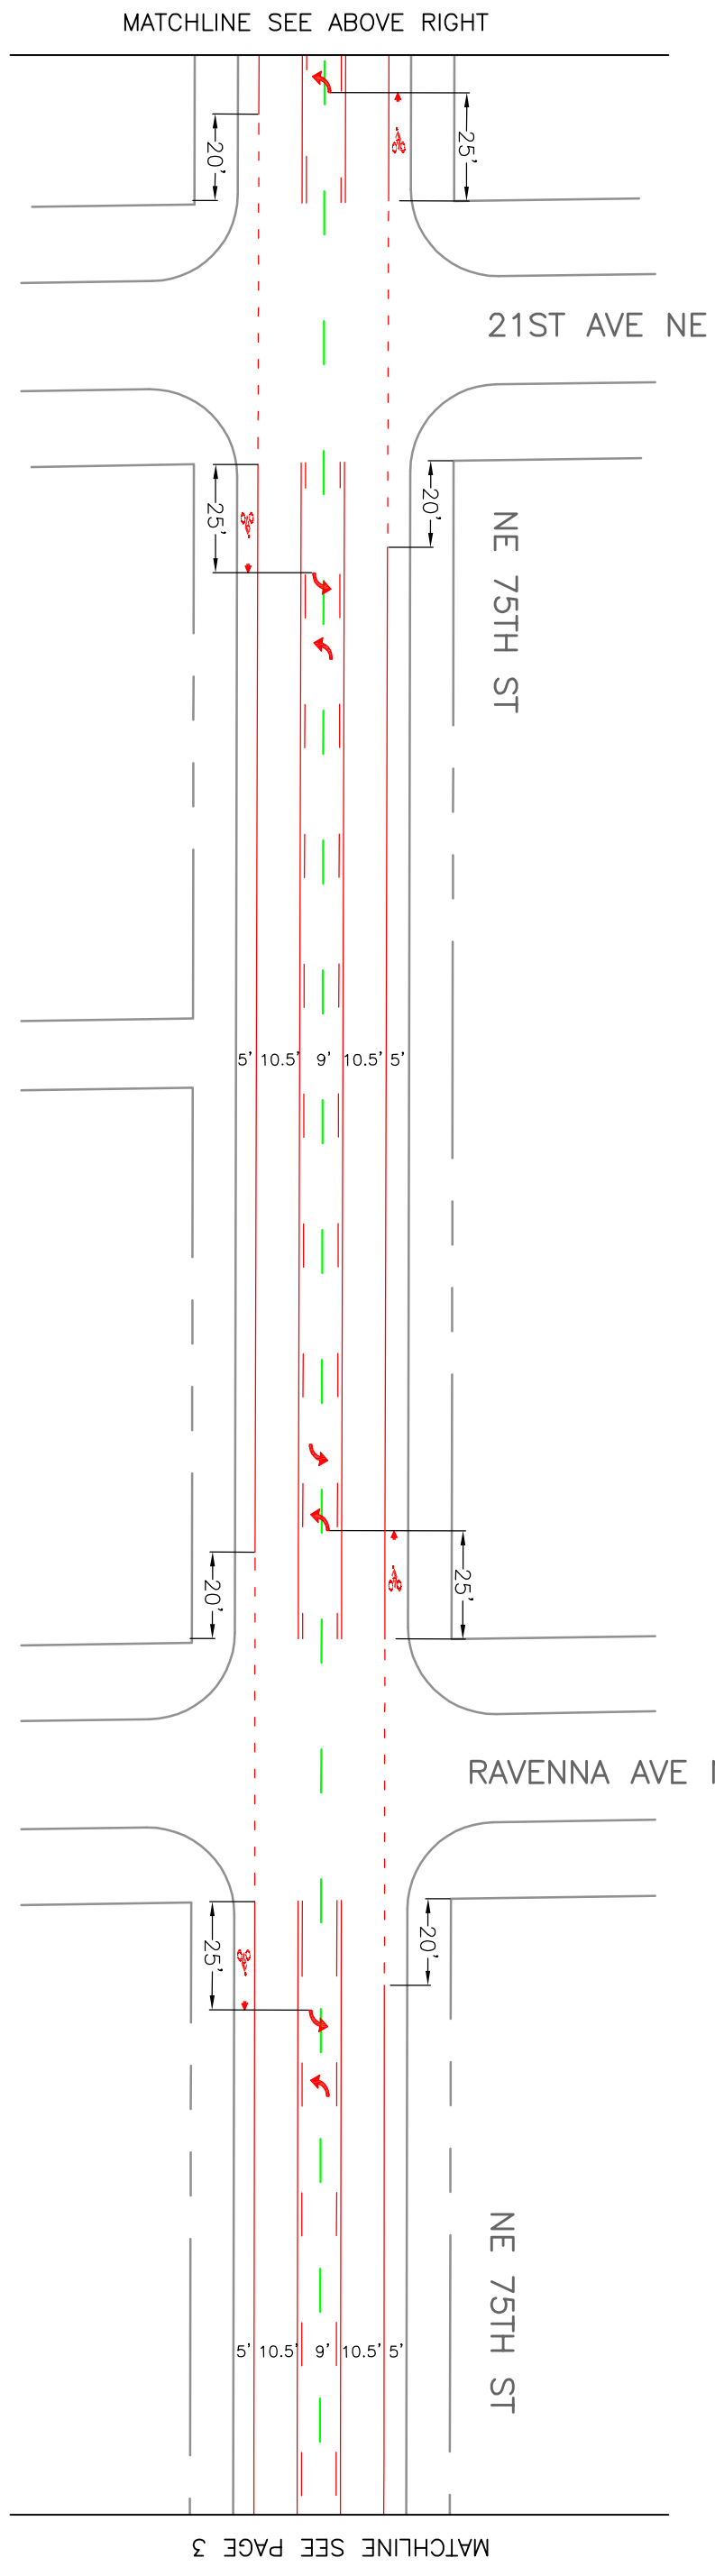

MATCHLINE SEE PAGE 3




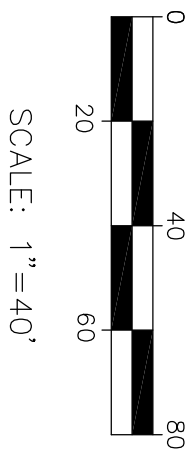


VAULT SERIAL NO.		REVISIONS	
MARK	DATE	DATE	DESCRIPTION
MADE	CHK'D	REV'D	
DESCRIPTION			
APPROVED FOR ADVERTISING FRED PODESTA DEPARTMENT OF EXECUTIVE ADMINISTRATION SEATTLE, WASHINGTON 20 BY: DIRECTOR, CONTRACTING SERVICES		NAME OR INITIALS AND DATE DESIGNED AV 8/9/2013 CHECKED DRAWN ALL WORK SHALL BE ACCORDANCE WITH THE CITY OF SEATTLE STANDARD PLANS AND SPECIFICATIONS AND OTHER DOCUMENTS REFERRED TO IN SECTION 0-2.3 OF THE PROJECT MANUAL.	
INITIALS AND DATE DES. _____ SPOT _____ REVISED AS BUILT _____		INITIALS AND DATE CONST. _____ PROJ. MGR. _____	
City of Seattle Seattle Department of Transportation APPROVED: _____ INSPECTOR'S BOOK: _____			
NE 75TH ST ROAD SAFETY CORRIDOR			
SHEET 2 OF 5		NE 75TH ST CHANNELLIZATION	

NE 75TH ST CHANNELLIZATION

NE 75TH ST ROAD SAFETY CORRIDOR

PC R/W CO ###
VAULT PLAN NO.

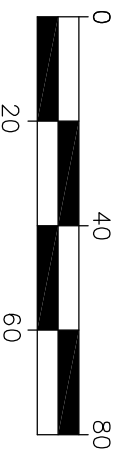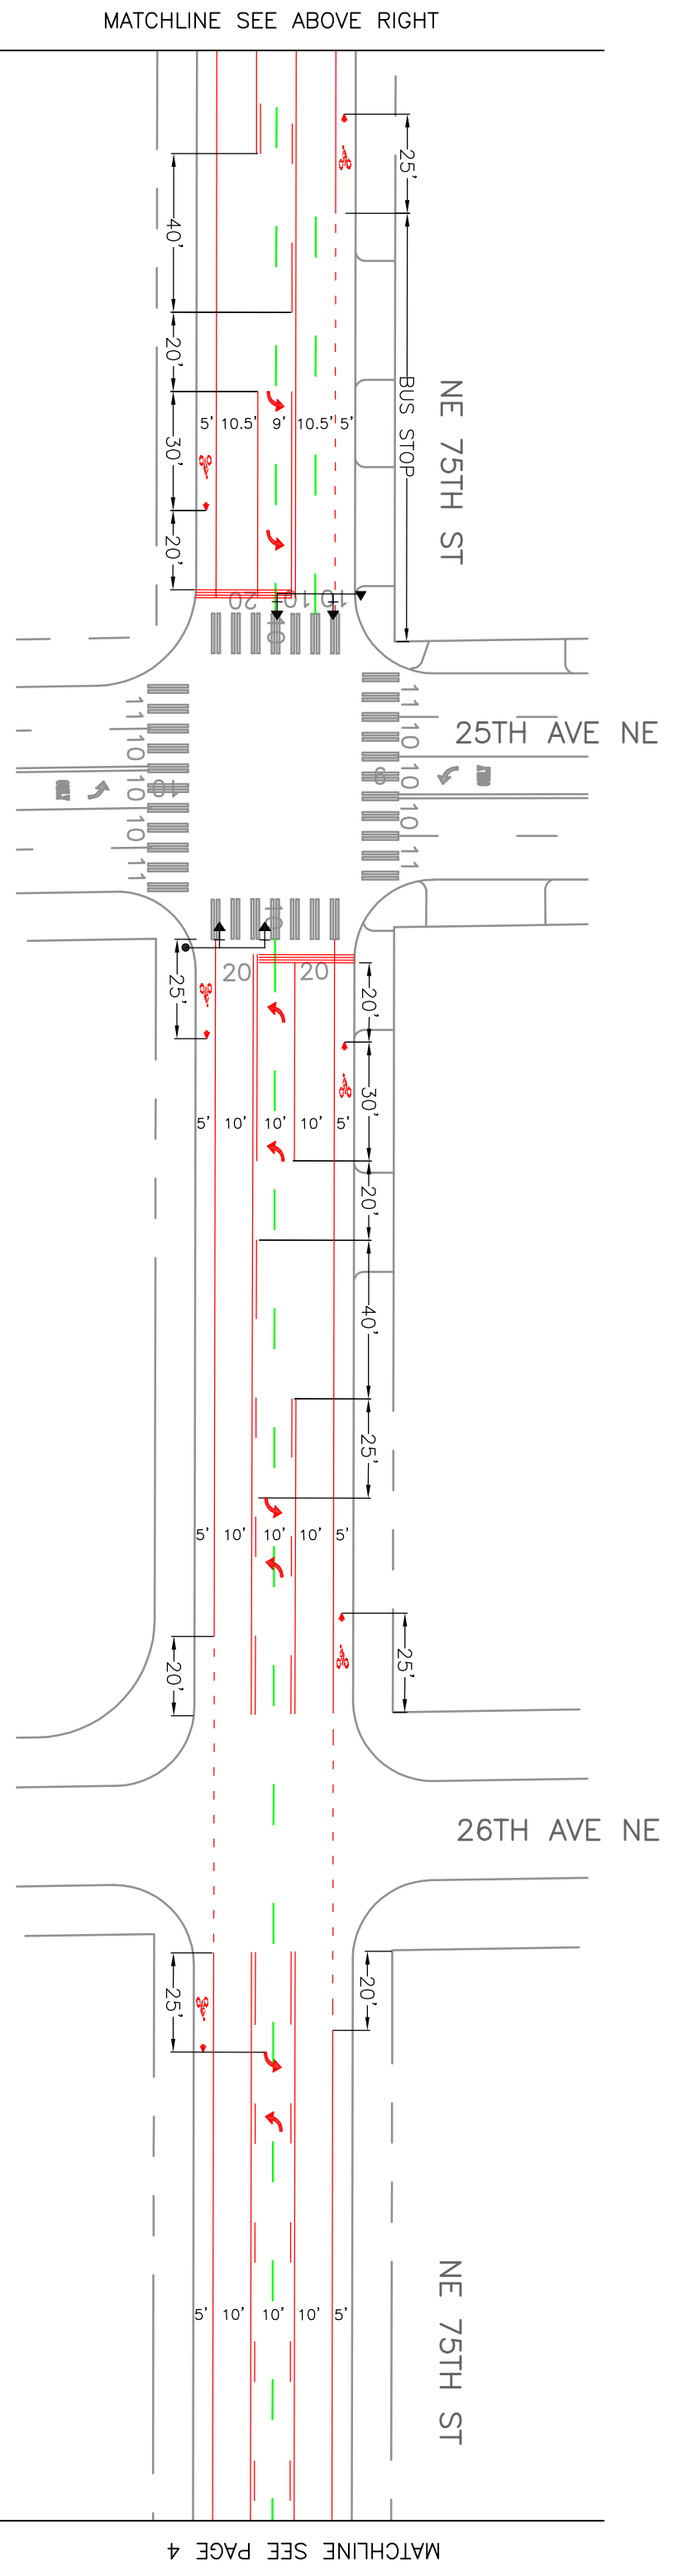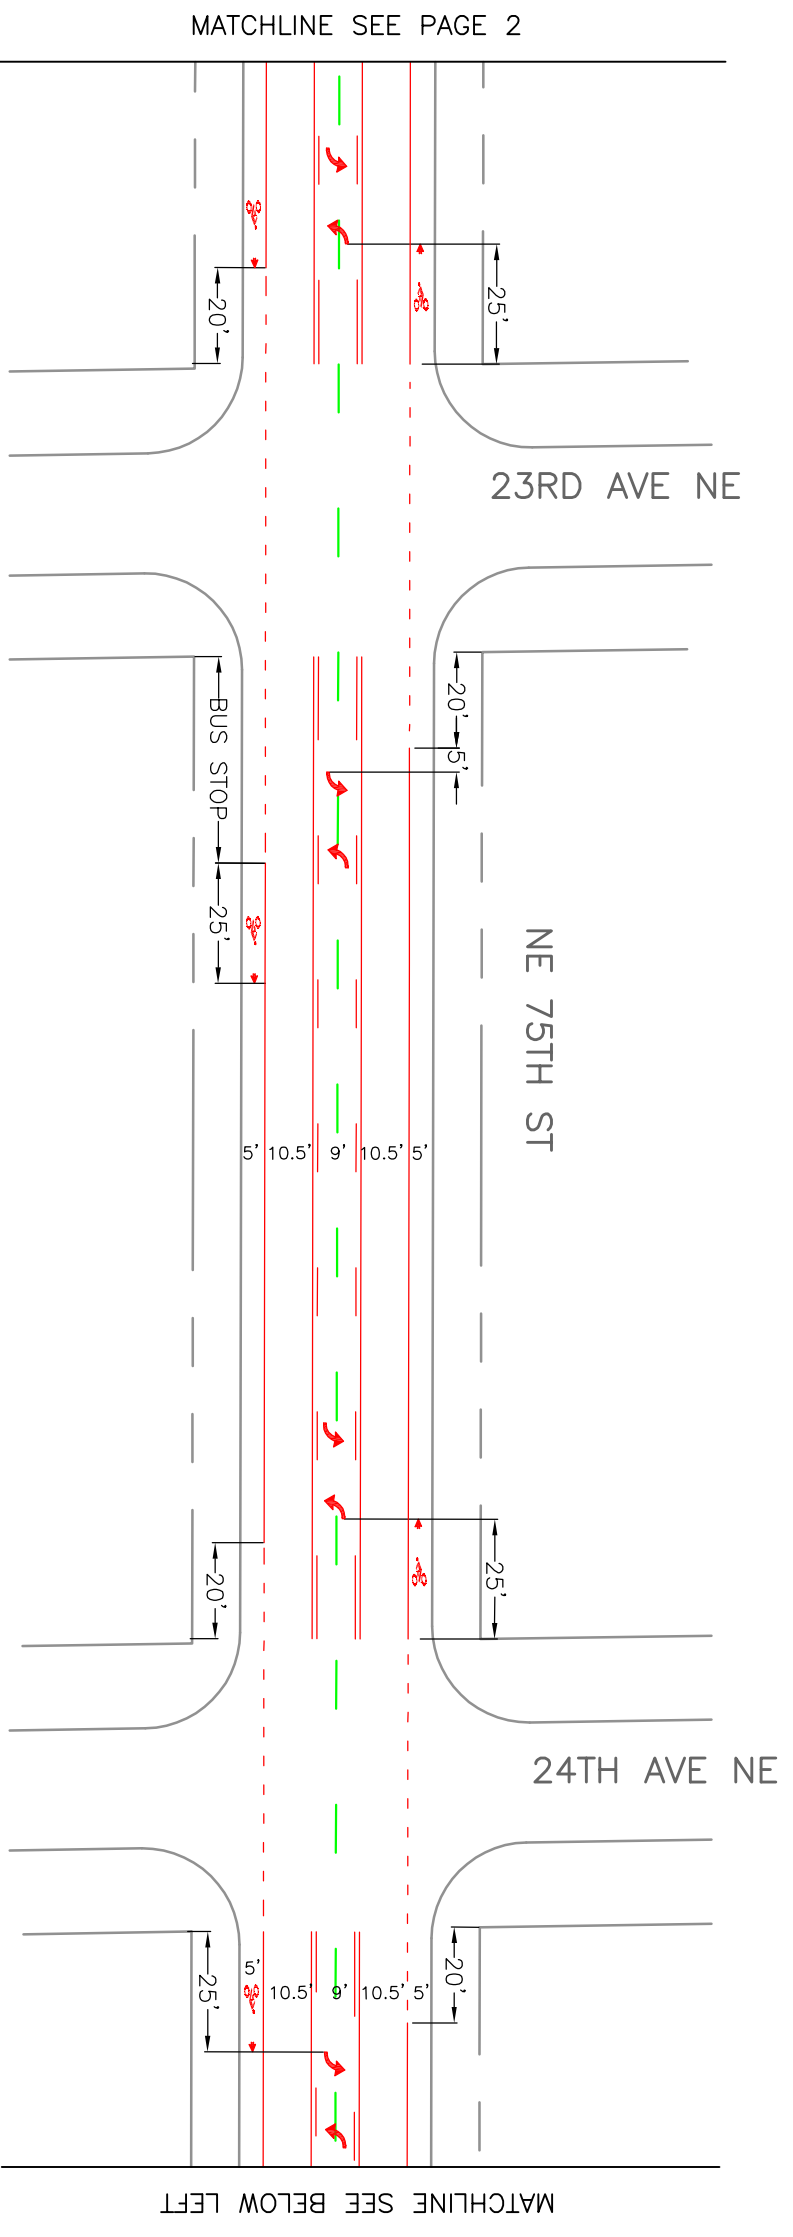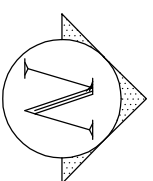

SCALE: 1" = 40'

NE 75TH ST
CHANNELIZATION

VAULT SERIAL NO.	Q:\Traffic Management\Traffic Operations\Arterial Ops\ReCHANNs\2013\NE 75 St\DRAWINGS\Sheet set NE 75 ST.dwg		
REVISIONS	MARK	DATE	DESCRIPTION
	MADE	CHK'D	REV'D
	DESCRIPTION		
<p>APPROVED FOR ADVERTISING FRED PODDESTA DEPARTMENT OF EXECUTIVE ADMINISTRATION SEATTLE, WASHINGTON</p> <p>BY: DIRECTOR, CONTRACTING SERVICES</p>			

NAME OR INITIALS AND DATE	INITIALS AND DATE
DESIGNED: AV 8/9/2013	DES: _____
CHECKED: _____	SPOT: _____
DRAWN: _____	RECEIVED AS BUILT: _____
<p>ALL WORK SHALL BE ACCORDANCE WITH THE CITY OF SEATTLE STANDARD PLANS AND SPECIFICATIONS AND OTHER DOCUMENTS QUOTED FOR IN SECTION C-10.3 OF THE PROJECT MANUAL.</p>	

City of Seattle
Seattle Department of Transportation

ORDINANCE NO. _____

APPROVED: _____





INSPECTOR'S BOOK: _____

NE 75TH ST
ROAD SAFETY CORRIDOR

PC R/W CO ###

VAULT PLAN NO. _____

SHEET 3 OF 5

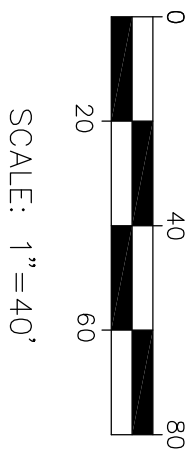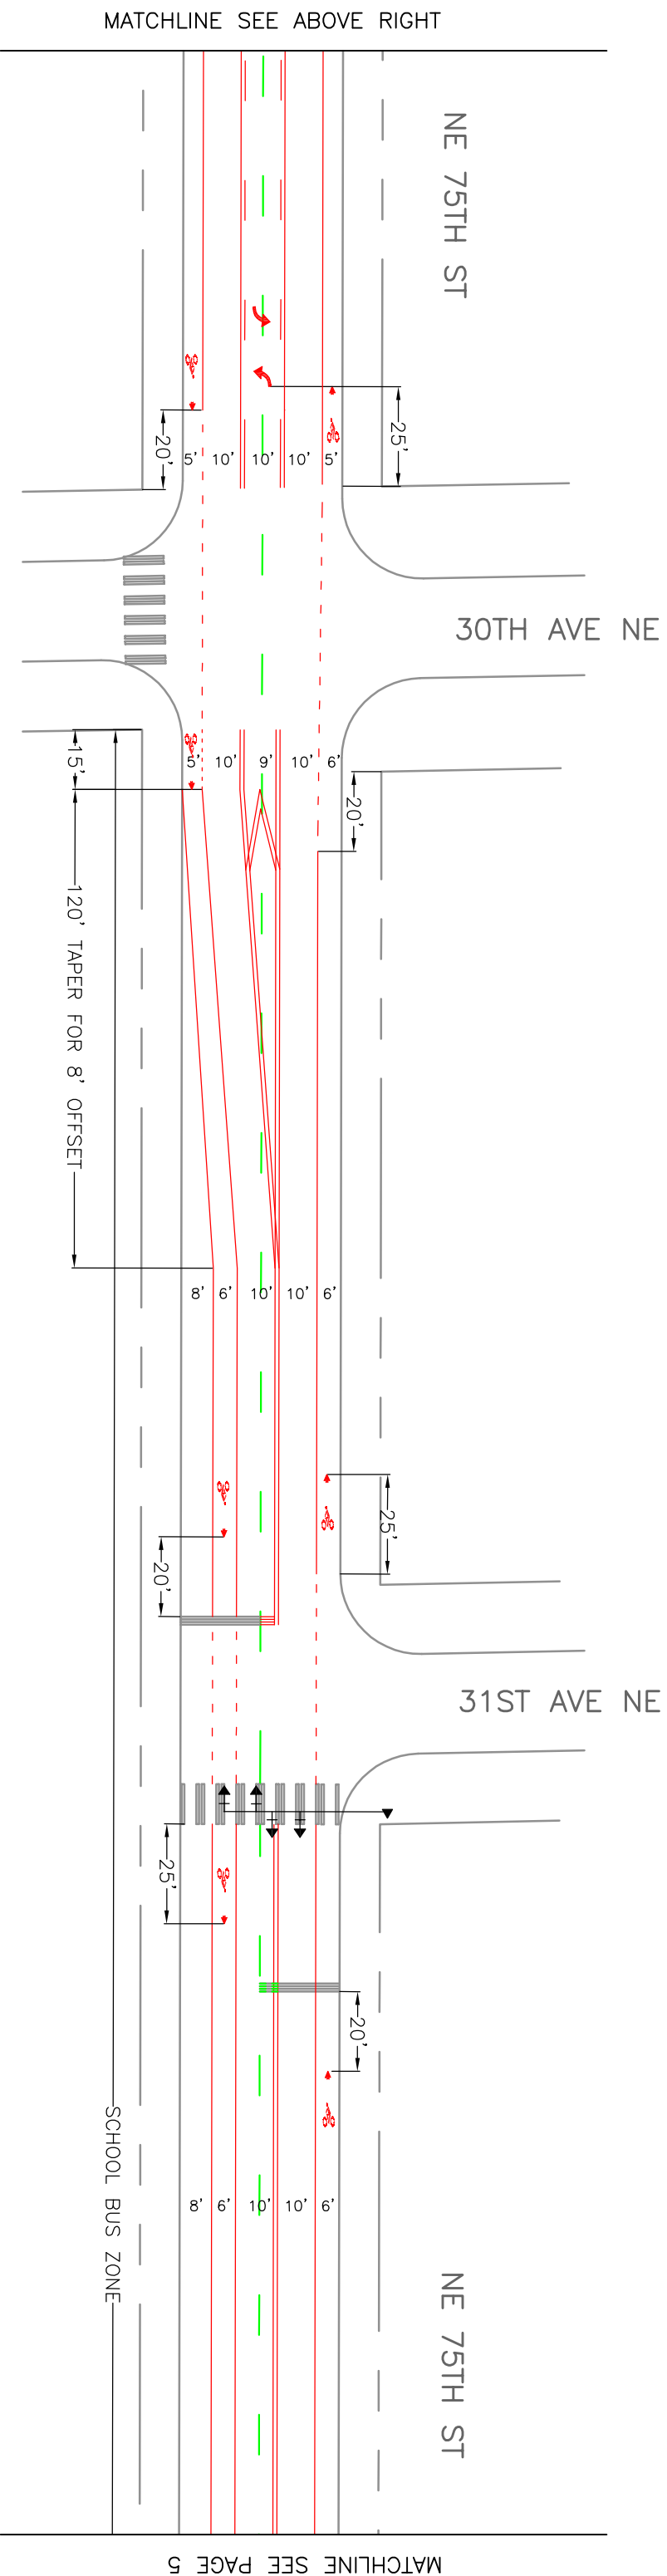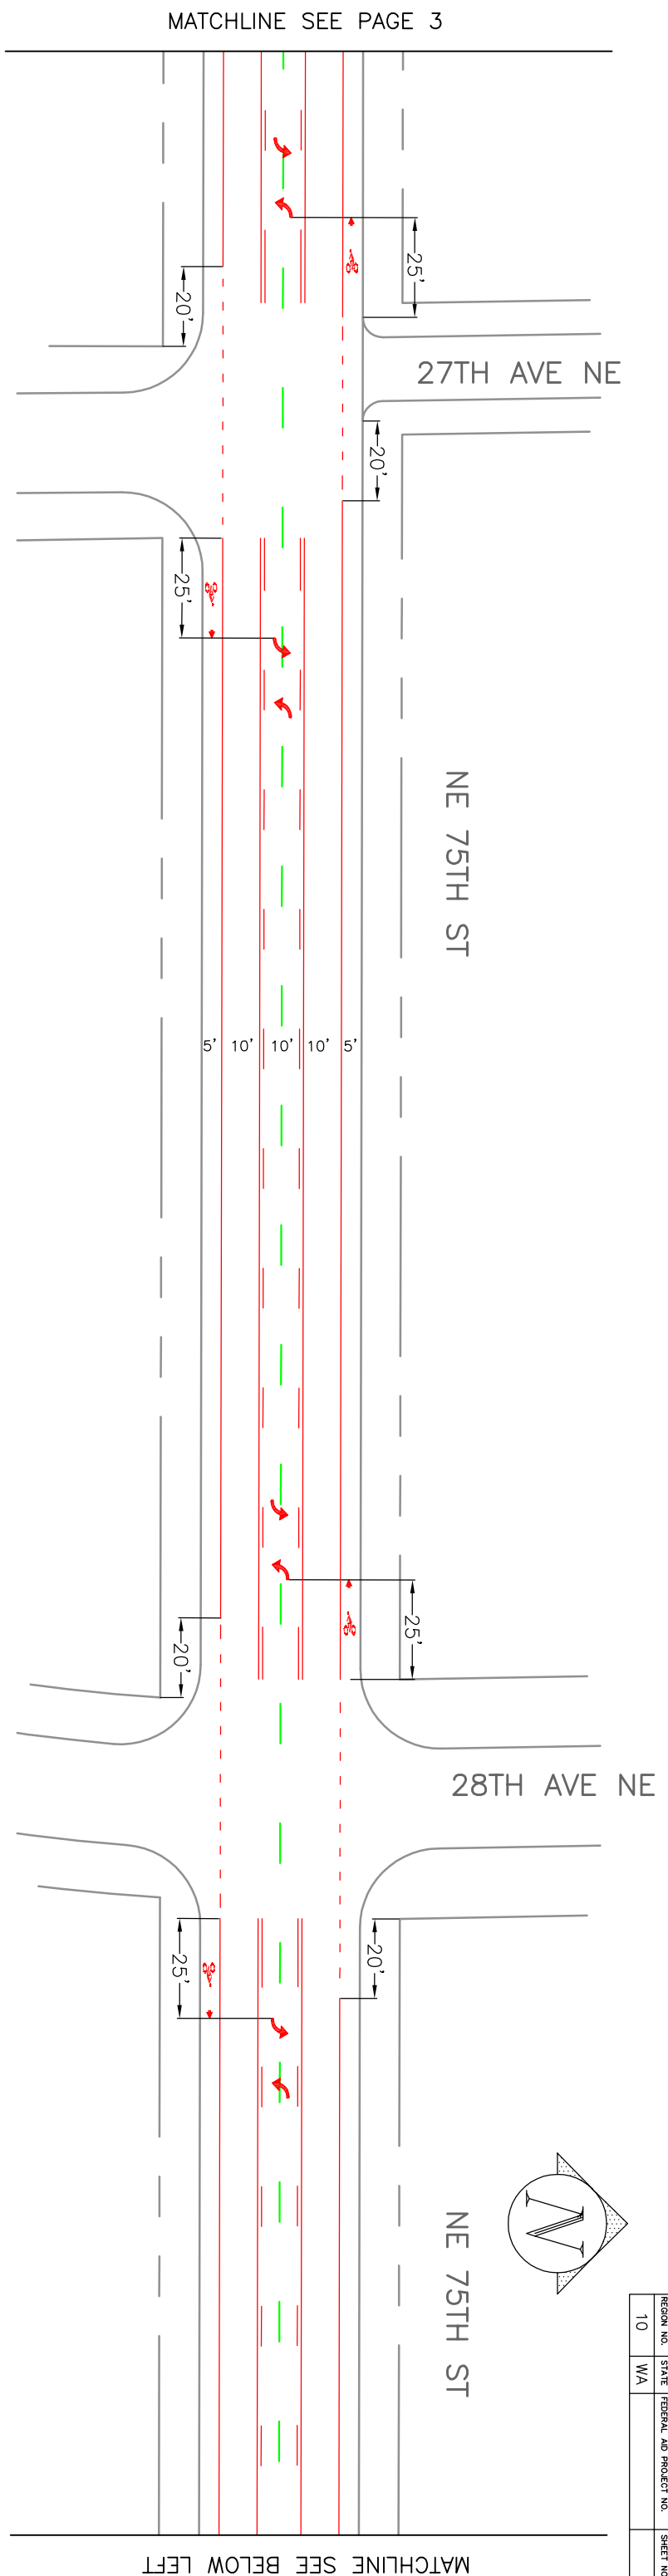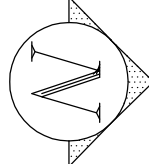

VAULT SERIAL NO.		REVISIONS	
MARK	DATE	DATE	DESCRIPTION
MADE	CHK'D	REV'D	
DESCRIPTION			
APPROVED FOR ADVERTISING FRED PODESTA DEPARTMENT OF EXECUTIVE ADMINISTRATION SEATTLE, WASHINGTON 20			
IF THIS BAR DOES NOT MEASURE 1" THEN DRAWING IS NOT PLOTTED TO ORIGINAL SCALE.			
BY: DIRECTOR, CONTRACTING SERVICES			
NAME OR INITIALS AND DATE		INITIALS AND DATE	
DESIGNED	8/9/2013	DES.	
CHECKED		SPOT	
DRAWN		RECEIVED AS BUILT	
ALL WORK SHALL BE ACCORDANCE WITH THE CITY OF SEATTLE STANDARD PLANS AND SPECIFICATIONS AND OTHER DOCUMENTS CITED FOR IN SECTION 0-2.3 OF THE PROJECT MANUAL.			

City of Seattle
Seattle Department of Transportation


ORDINANCE NO.
APPROVED
INSPECTOR'S BOOK

NE 75TH ST ROAD SAFETY CORRIDOR

NE 75TH ST CHANNELIZATION


PC	###
R/W	###
CO	###
VAULT PLAN NO.	

SHEET 4 OF 5

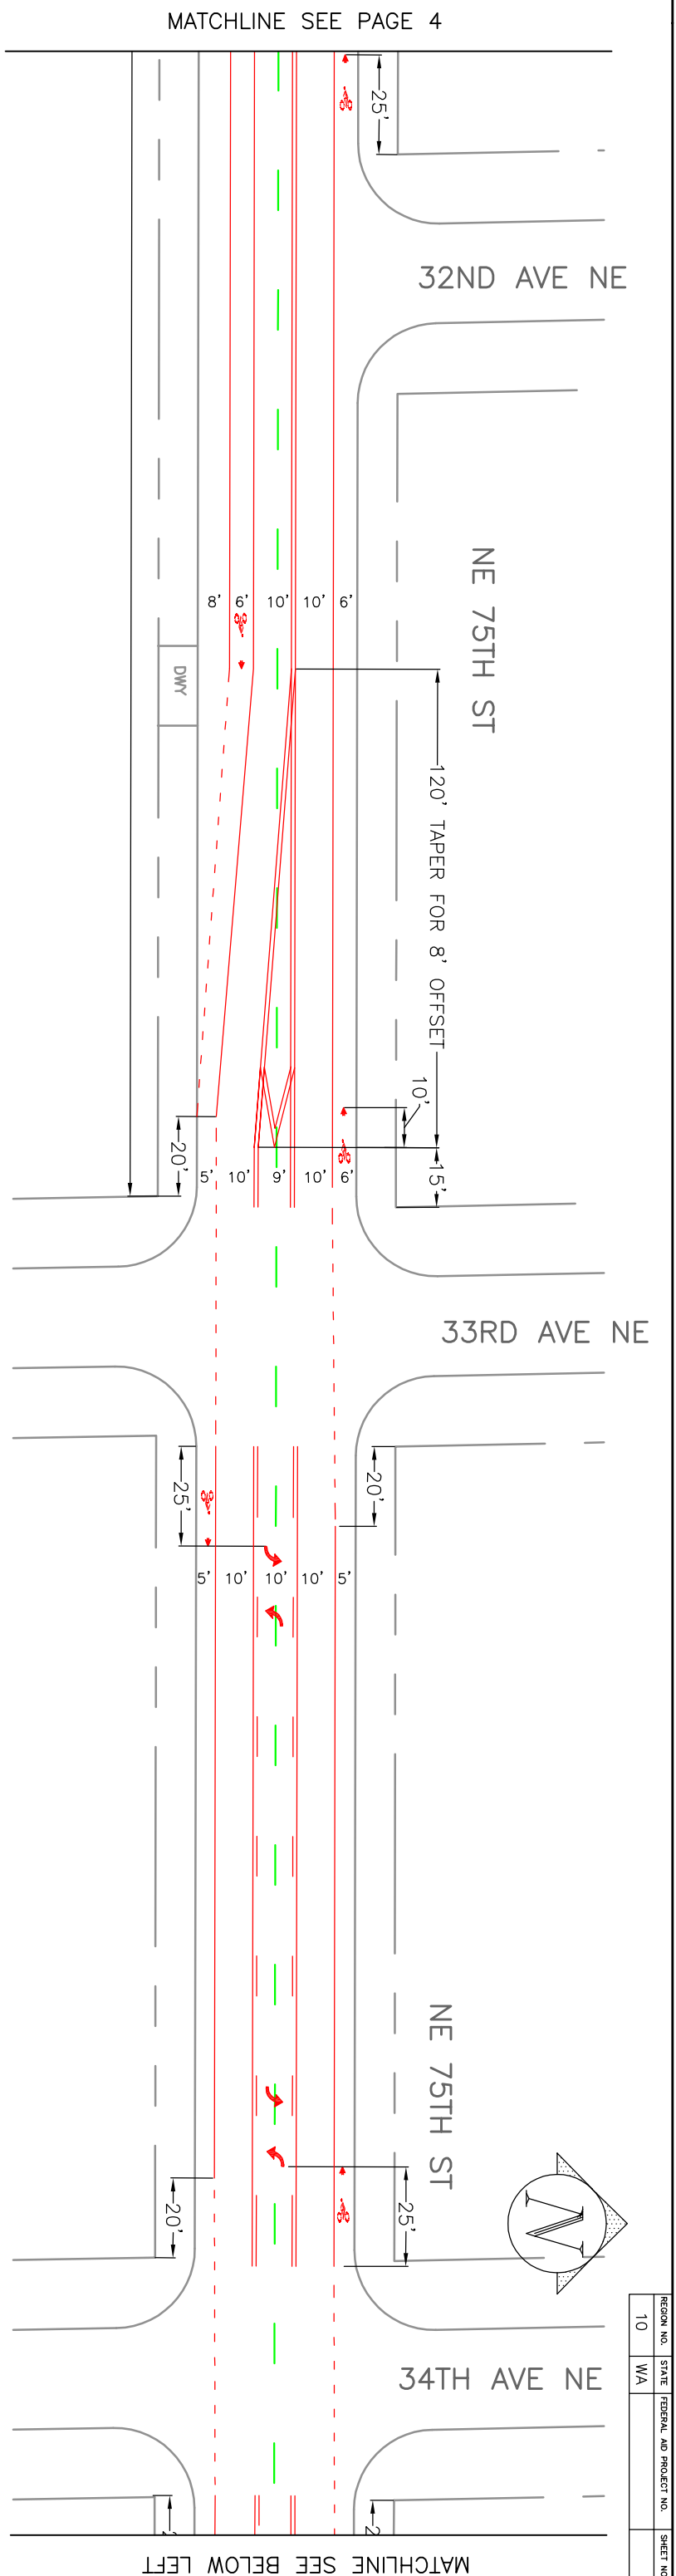


MATCHLINE SEE PAGE 4

MATCHLINE SEE BELOW LEFT

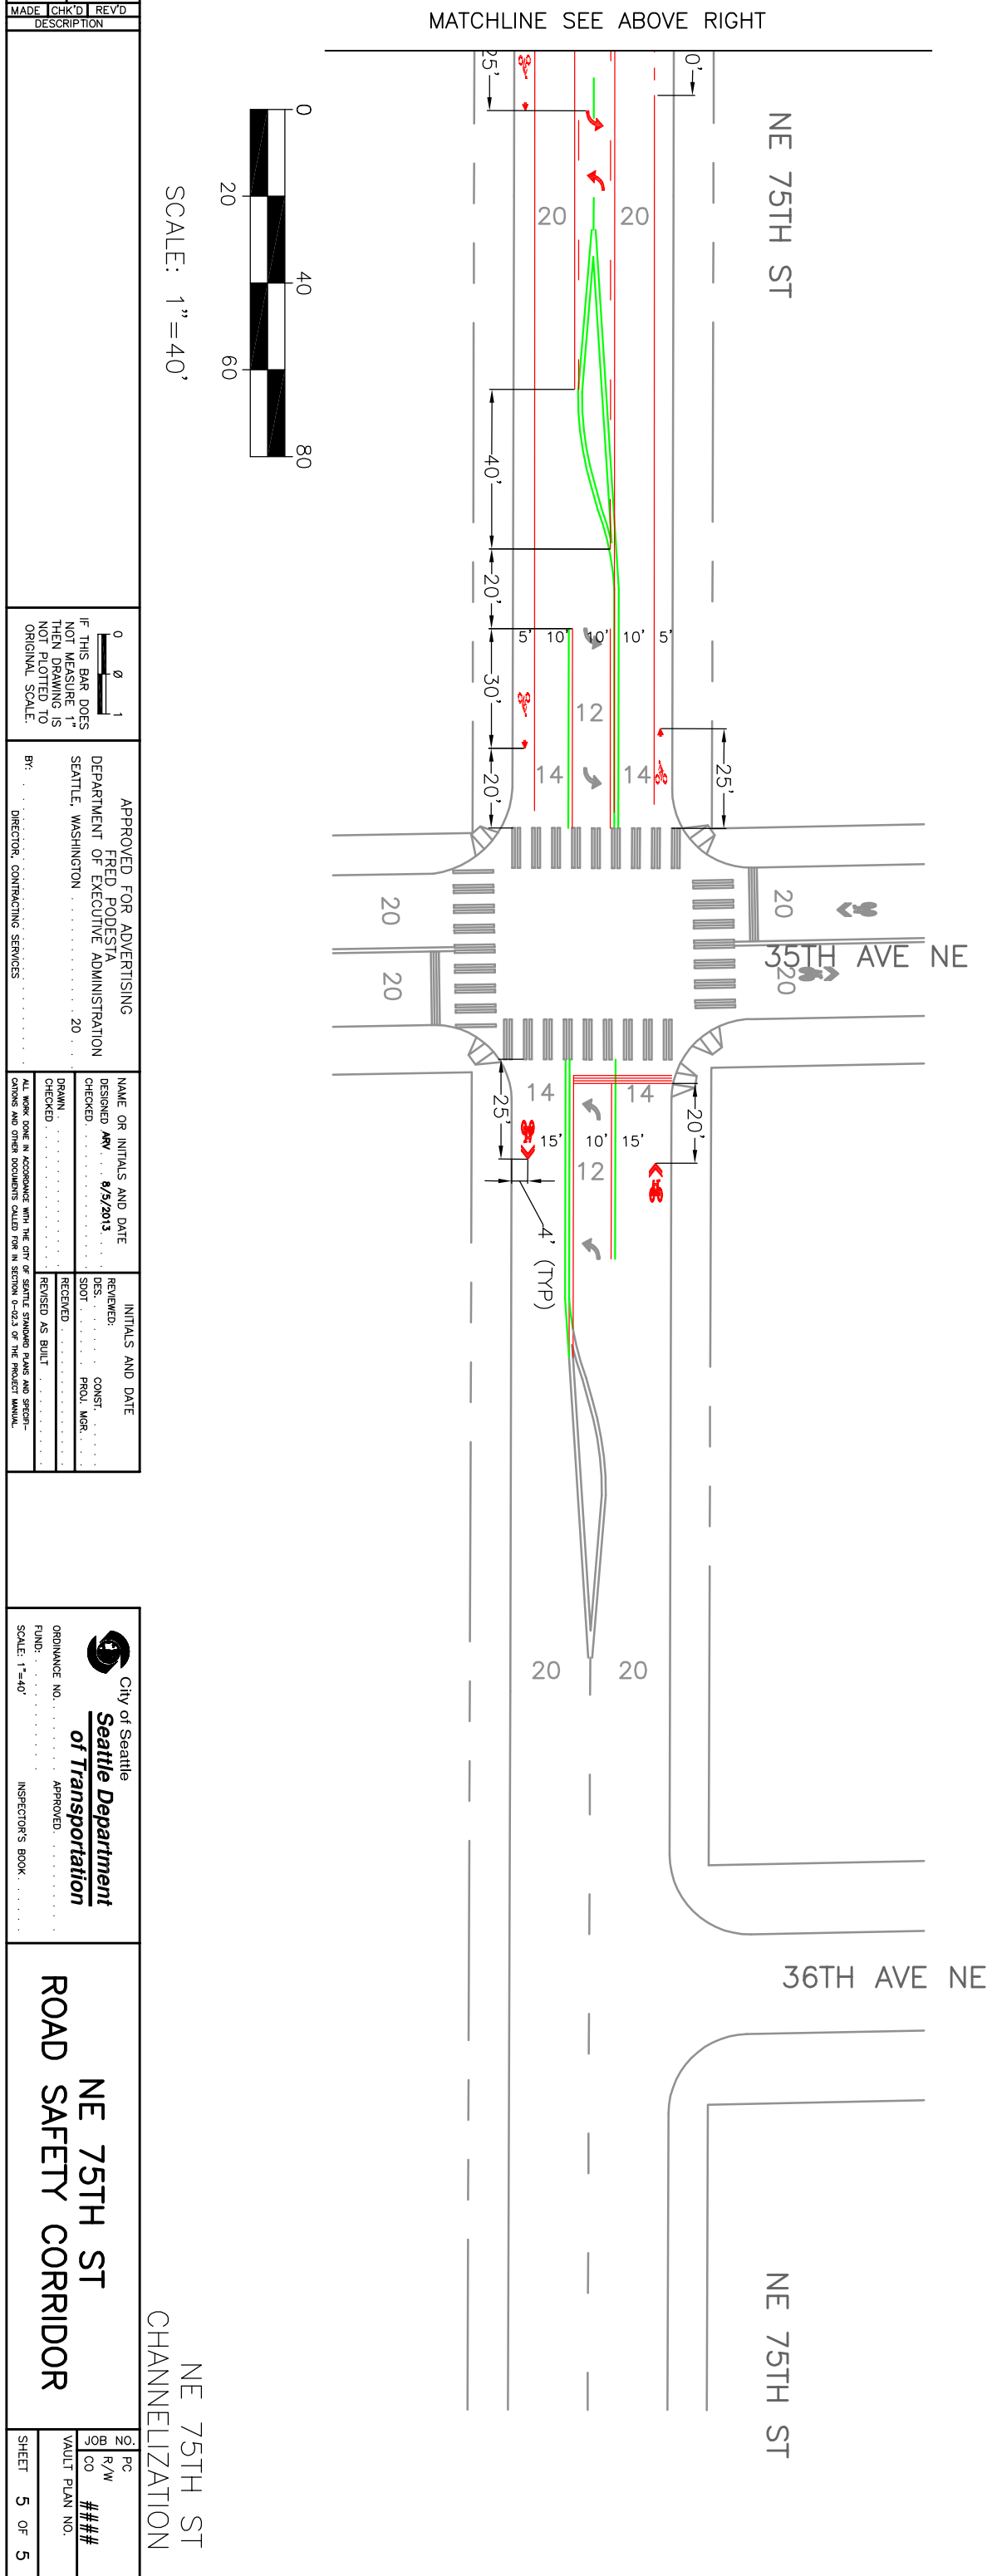

MATCHLINE SEE ABOVE RIGHT

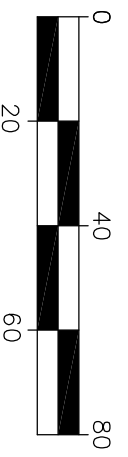

SCALE: 1" = 40'

Vault Serial No.	Q:\Traffic Management\Traffic Operations\Arterial Ops\ReCHANNa\2013\NE 75 St\DRAWINGS\Sheet set NE 75 ST.dwg		
REVISIONS	MARK	DATE	
MADE	CHK'D	REV'D	
DESCRIPTION			

APPROVED FOR ADVERTISING FRED PODESTA DEPARTMENT OF EXECUTIVE ADMINISTRATION SEATTLE, WASHINGTON 20	BY: DIRECTOR, CONTRACTING SERVICES
NAME OR INITIALS AND DATE DESIGNED AW 8/5/2013	INITIALS AND DATE REVIEWED: CONST. DES. PROJ. MGR. SPOT RECEIVED AS BUILT

City of Seattle
Seattle Department of Transportation
ORDINANCE NO. APPROVED
FOUND.
SCALE: 1"=40' INSPECTOR'S BOOK

NE 75TH ST ROAD SAFETY CORRIDOR
CHANNLELIZATION
NE 75TH ST
PC
R/W
CO
VAULT PLAN NO. **###**
SHEET 5 OF 5